



Main Pool	7,783	S.F.
Lazy River / Plunge Area	5,647	S.F.
Total Water Surface Area	13,430	S.F.
Lazy River Length	395	L.F.
Concrete Deck Area	18,537	S.F.
Grass Deck Area	16,721	S.F.
Patrons	735 Min. / 900 Max.	


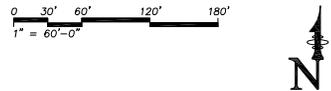


- | | |
|--|--|
| ① Spray Zone | ②⑥ Sunshade |
| ② Zero Depth Entry | ②⑦ Party Shelter |
| ③ ADA Ramp | ②⑧ Grass Deck Area |
| ④ Water Bench under Sunshade | ②⑨ Bathhouse |
| ⑤ Water Play Structure with Dumping Bucket | ③⑩ Concession Tables under Sunshade |
| ⑥ Shallow Play Area | ③⑪ Park Concession Window |
| ⑦ ADA Pool Steps | ③⑫ Filter Building |
| ⑧ Basketball Goal | ③⑬ 125 Car Parking |
| ⑨ Water Walk | ③⑭ Bike Rack |
| ⑩ 6 Lane 25 Yard Lap Area | ③⑮ Existing Access Road |
| ⑪ Volleyball | ③⑯ Existing Large Shelter |
| ⑫ Diving Area | ③⑰ Existing Small Shelter |
| ⑬ 1 Meter Diving Stand | ③⑱ Existing Hockey Goal |
| ⑭ 3 Meter Diving Stand | ③⑲ Existing 12" Waterline |
| ⑮ Aqua Climb | ④⑰ Existing Water Tower |
| ⑯ Pool Steps | ④⑱ Existing Rose Garden |
| ⑰ Plunge Area | ④⑲ Existing Ball Field |
| ⑱ Open Raft Water Slide | ④⑳ Existing Aquatic Center |
| ⑲ Open Body Water Slide | ④⑳ Existing Basketball Courts |
| ⑳ Enclosed Body Water Slide | ④⑲ Existing Horseshoe Pits |
| ㉑ Lazy River | ④⑲ Existing Disc Golf (Some Relocated) |
| ㉒ Relaxation Alcove | ④⑲ Existing Sidewalk |
| ㉓ Lazy River Sprays | ④⑲ Existing Girl Scout Building |
| ㉔ Tube Storage | ④⑲ Existing Band Shell |
| ㉕ ADA Ramp and Bridge with Steps | |

Site Layout #1
 Prentis Park
 Aquatic Center
 Vermillion, South Dakota
 06-05-12

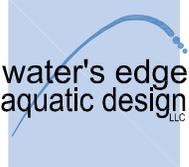

Main Pool	7,783	S.F.
Lazy River / Plunge Area	5,647	S.F.
Total Water Surface Area	13,430	S.F.
Lazy River Length	395	L.F.
Concrete Deck Area	18,537	S.F.
Grass Deck Area	16,721	S.F.
Patrons	735 Min. / 900 Max.	

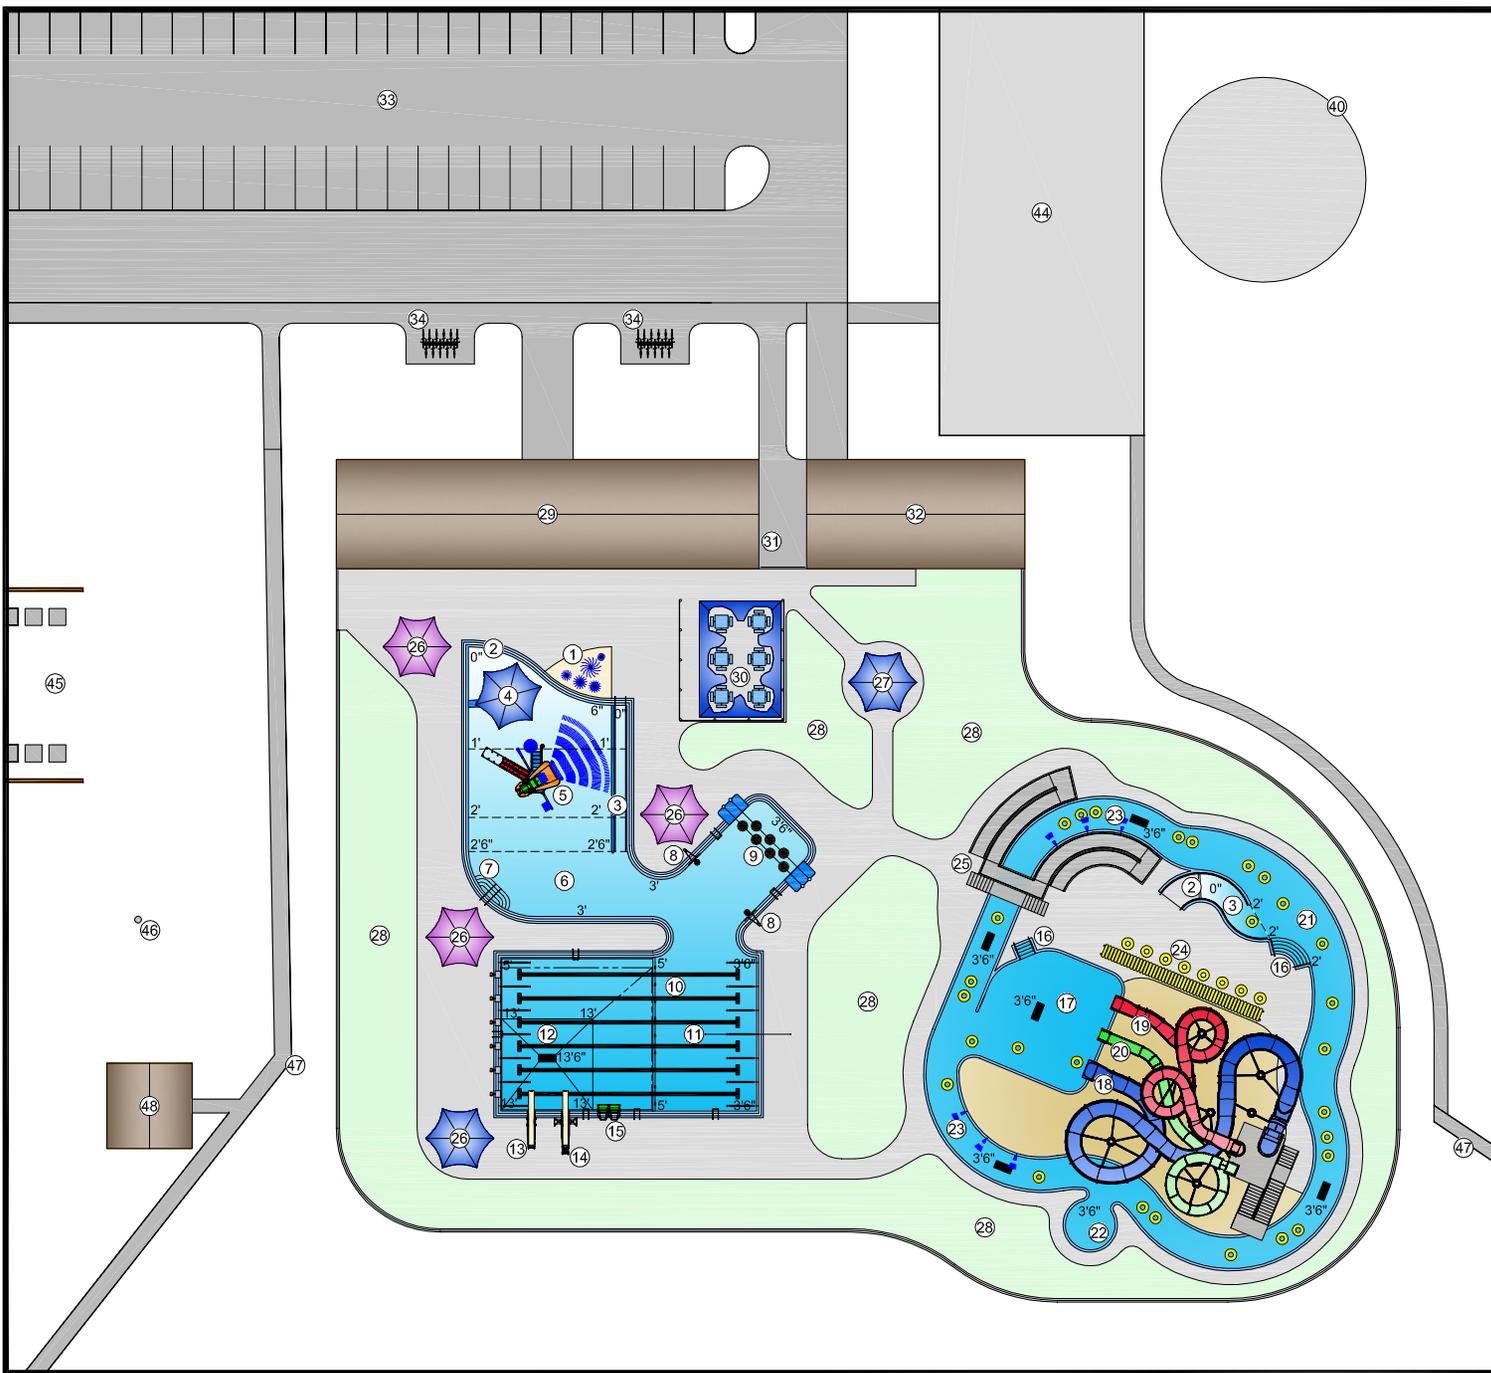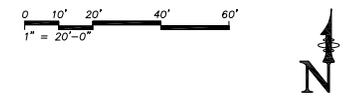

- | | |
|--|--|
| ① Spray Zone | ②⑥ Sunshade |
| ② Zero Depth Entry | ②⑦ Party Shelter |
| ③ ADA Ramp | ②⑧ Grass Deck Area |
| ④ Water Bench under Sunshade | ②⑨ Bathhouse |
| ⑤ Water Play Structure with Dumping Bucket | ②⑩ Concession Tables under Sunshade |
| ⑥ Shallow Play Area | ②⑪ Park Concession Window |
| ⑦ ADA Pool Steps | ②⑫ Filter Building |
| ⑧ Basketball Goal | ②⑬ 125 Car Parking |
| ⑨ Water Walk | ②⑭ Bike Rack |
| ⑩ 6 Lane 25 Yard Lap Area | ②⑮ Existing Access Road |
| ⑪ Volleyball | ②⑯ Existing Large Shelter |
| ⑫ Diving Area | ②⑰ Existing Small Shelter |
| ⑬ 1 Meter Diving Stand | ②⑱ Existing Hockey Goal |
| ⑭ 3 Meter Diving Stand | ②⑲ Existing 12" Waterline |
| ⑮ Aqua Climb | ②⑳ Existing Water Tower |
| ⑯ Pool Steps | ②㉑ Existing Rose Garden |
| ⑰ Plunge Area | ②㉒ Existing Ball Field |
| ⑱ Open Raft Water Slide | ②㉓ Existing Aquatic Center |
| ⑲ Open Body Water Slide | ②㉔ Existing Basketball Courts |
| ⑳ Enclosed Body Water Slide | ②㉕ Existing Horseshoe Pits |
| ㉑ Lazy River | ②㉖ Existing Disc Golf (Some Relocated) |
| ㉒ Relaxation Alcove | ②㉗ Existing Sidewalk |
| ㉓ Lazy River Sprays | ②㉘ Existing Girl Scout Building |
| ㉔ Tube Storage | ②㉙ Existing Band Shell |
| ㉕ ADA Ramp and Bridge with Steps | |

Pool Layout #1
Prentis Park
Aquatic Center
Vermillion, South Dakota
06-05-12

